


TITAMARI BRIDGE

ASSAM


INDIA

第拾七號


General Elevation

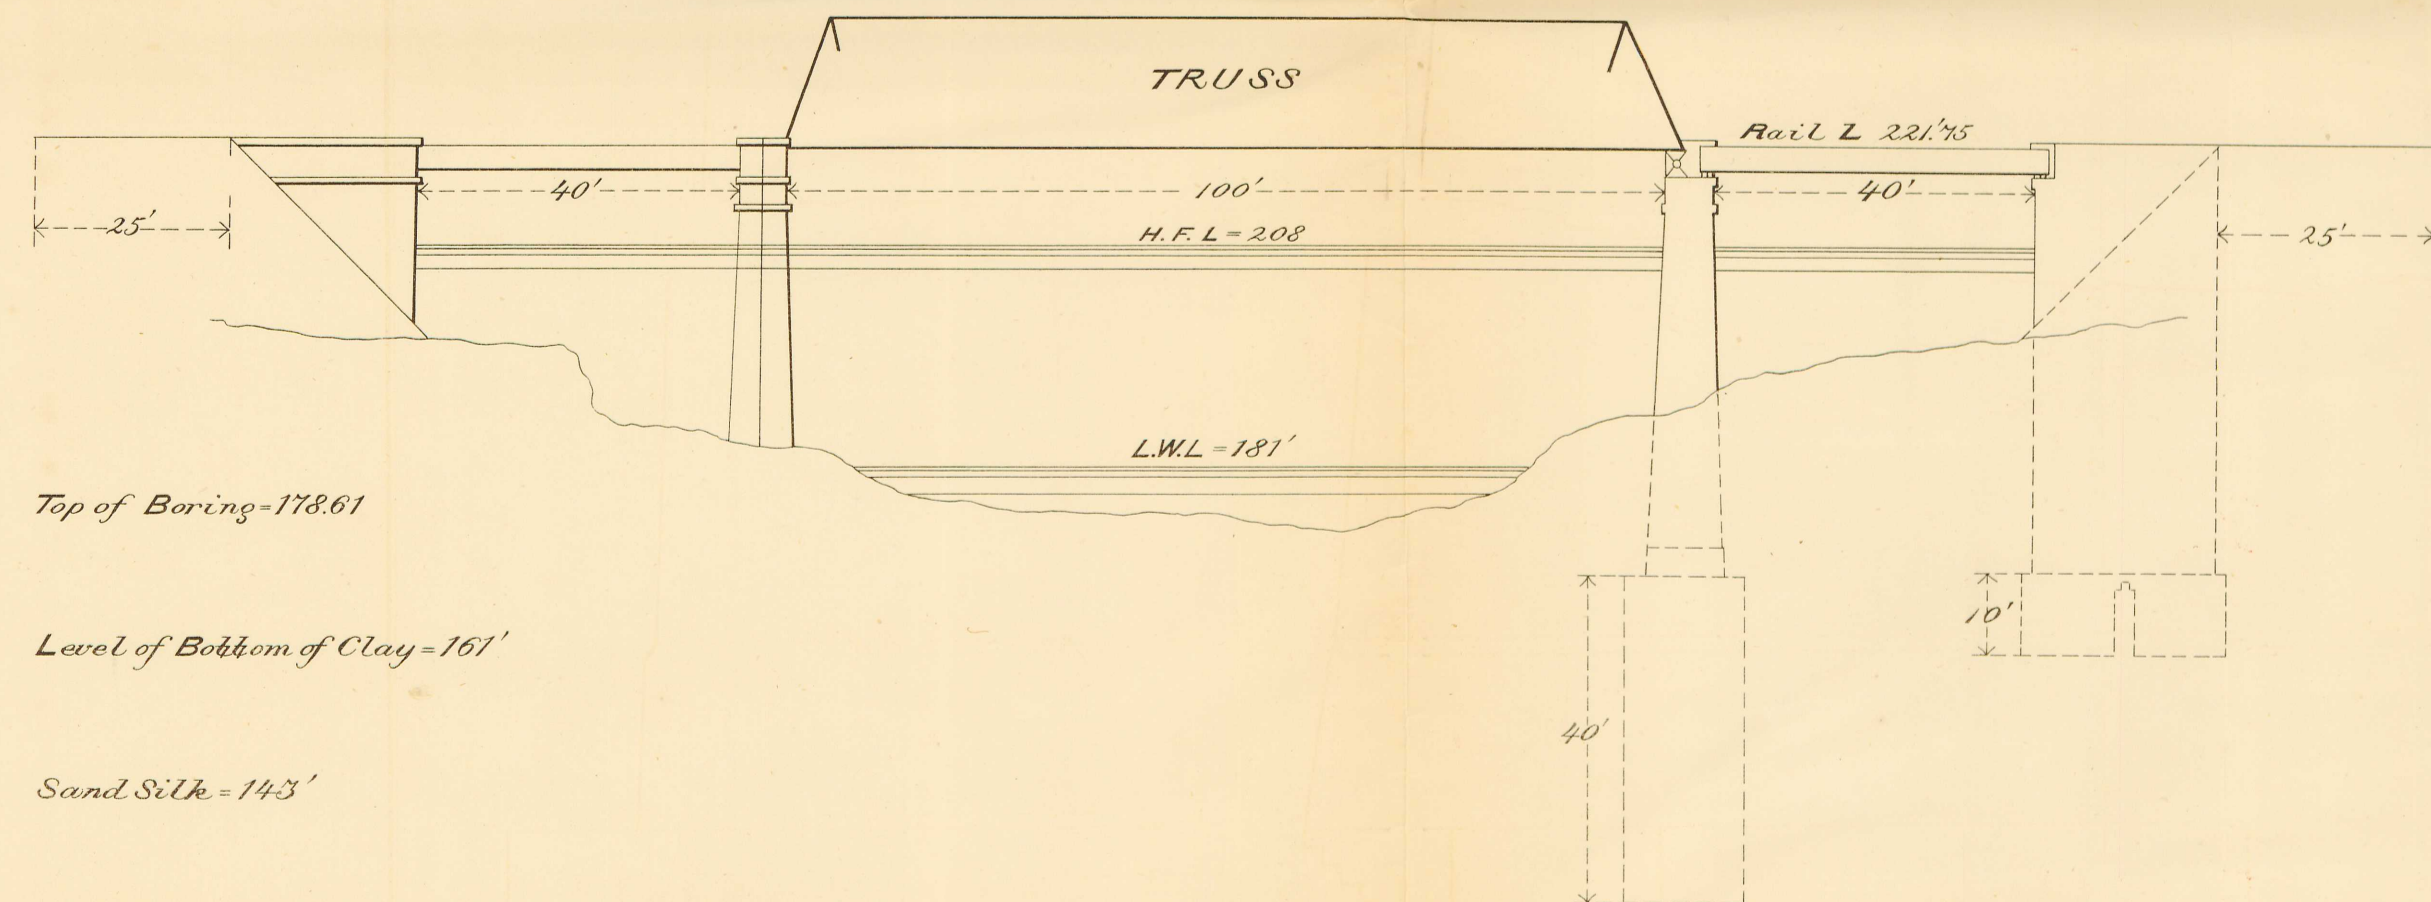

Front View of Abutment

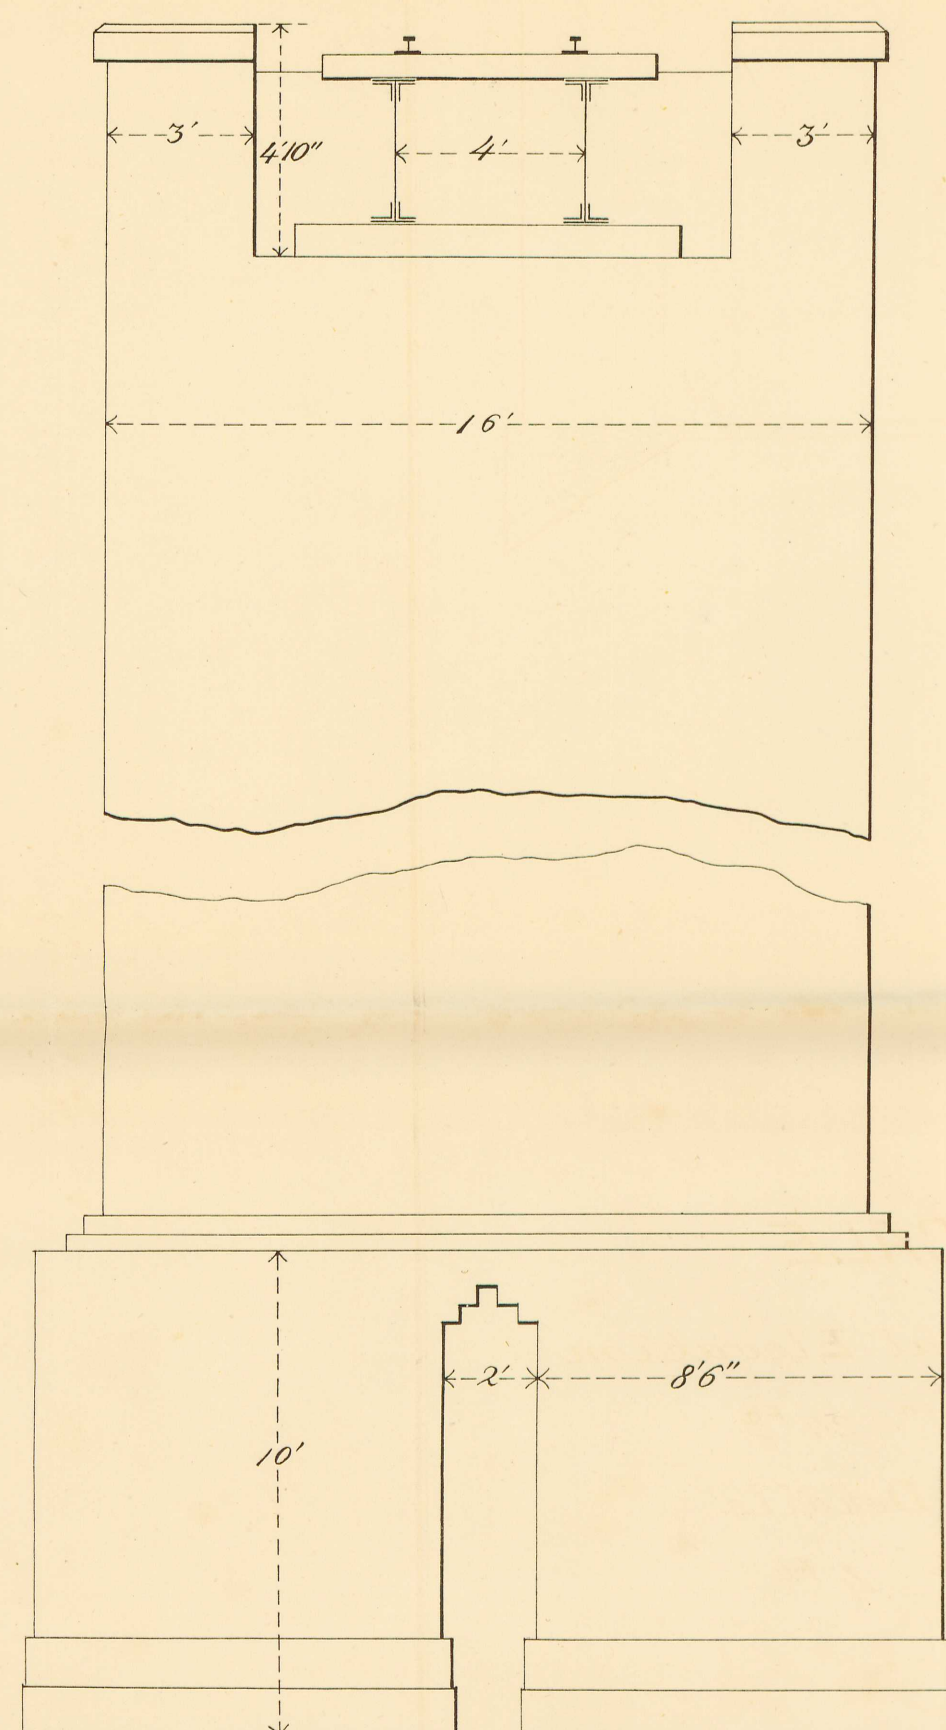


Side View of Abutment

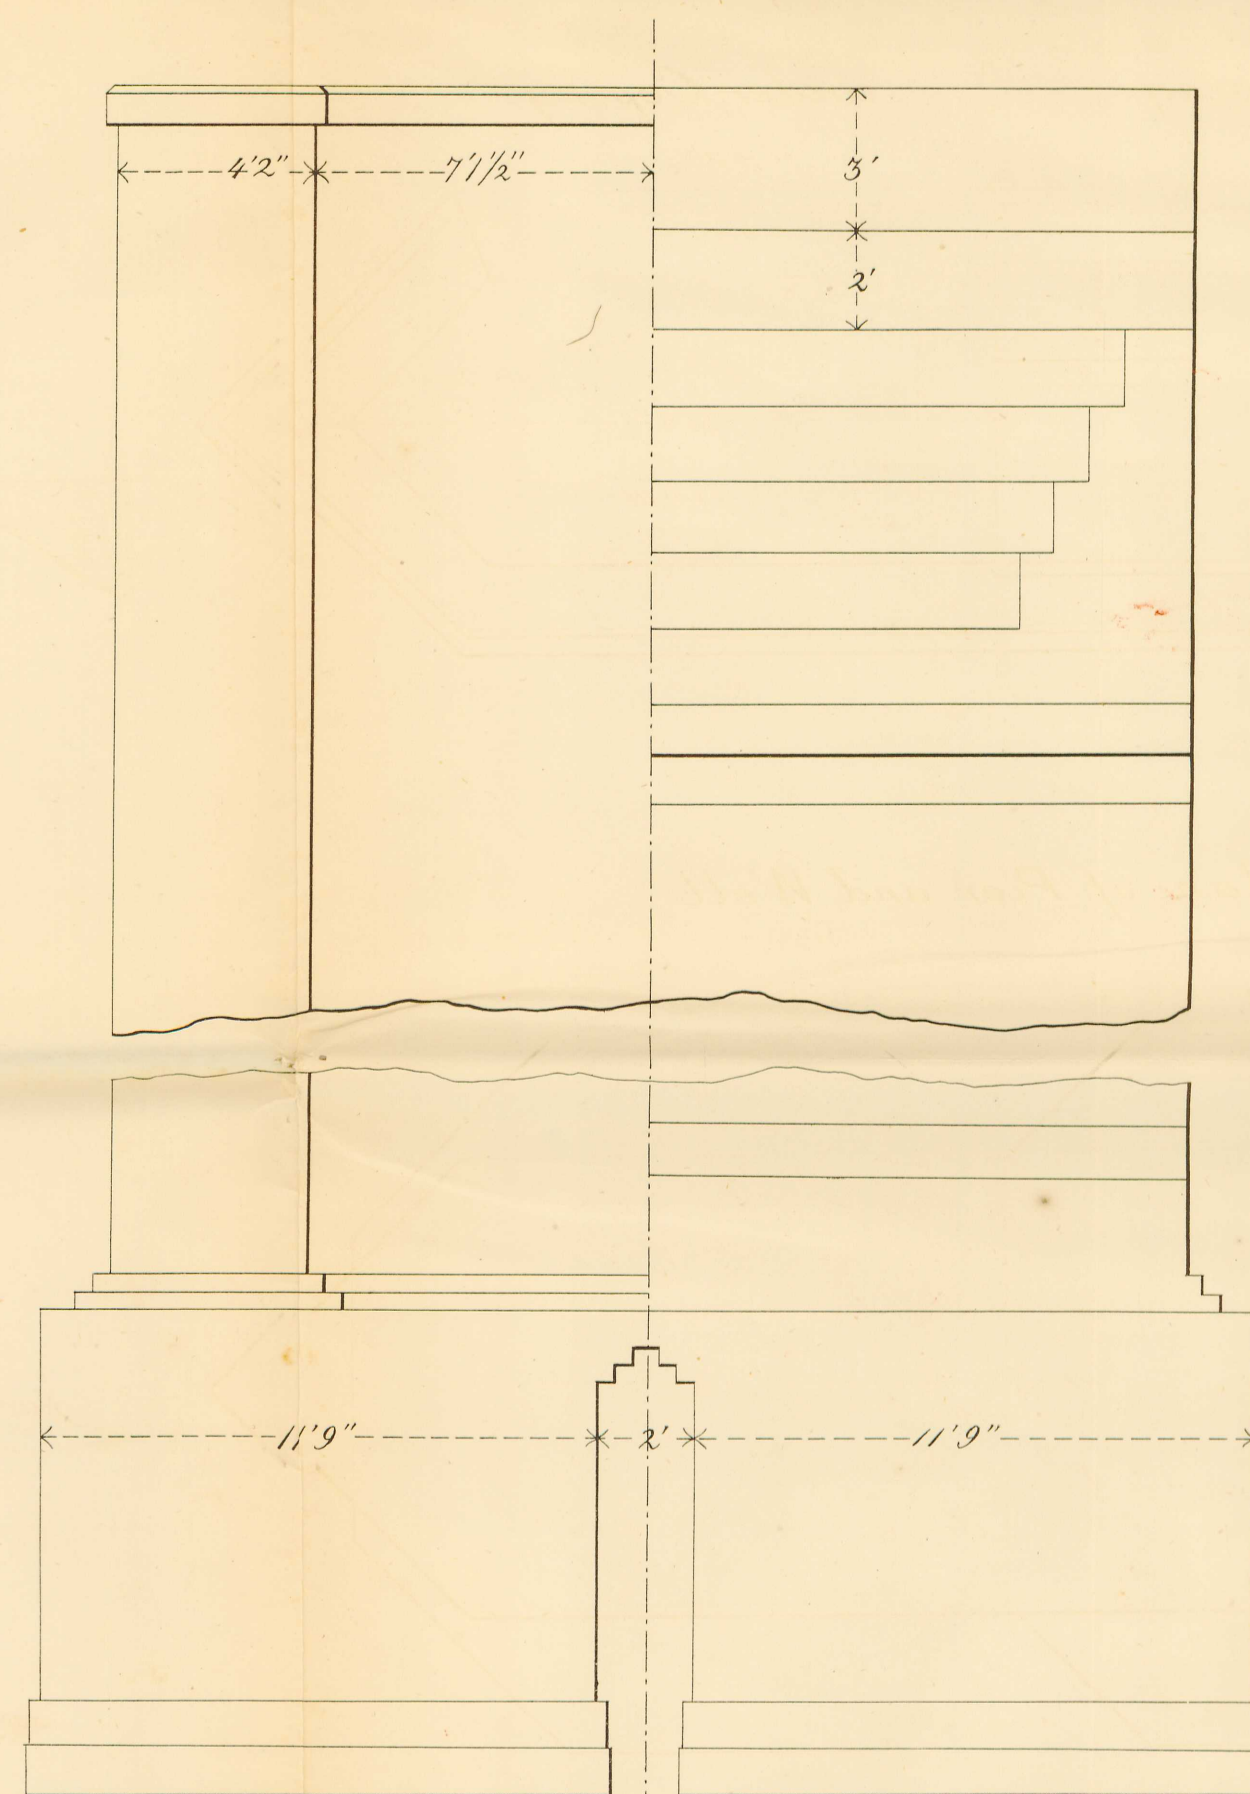


Section through BB


Plan of Abutment

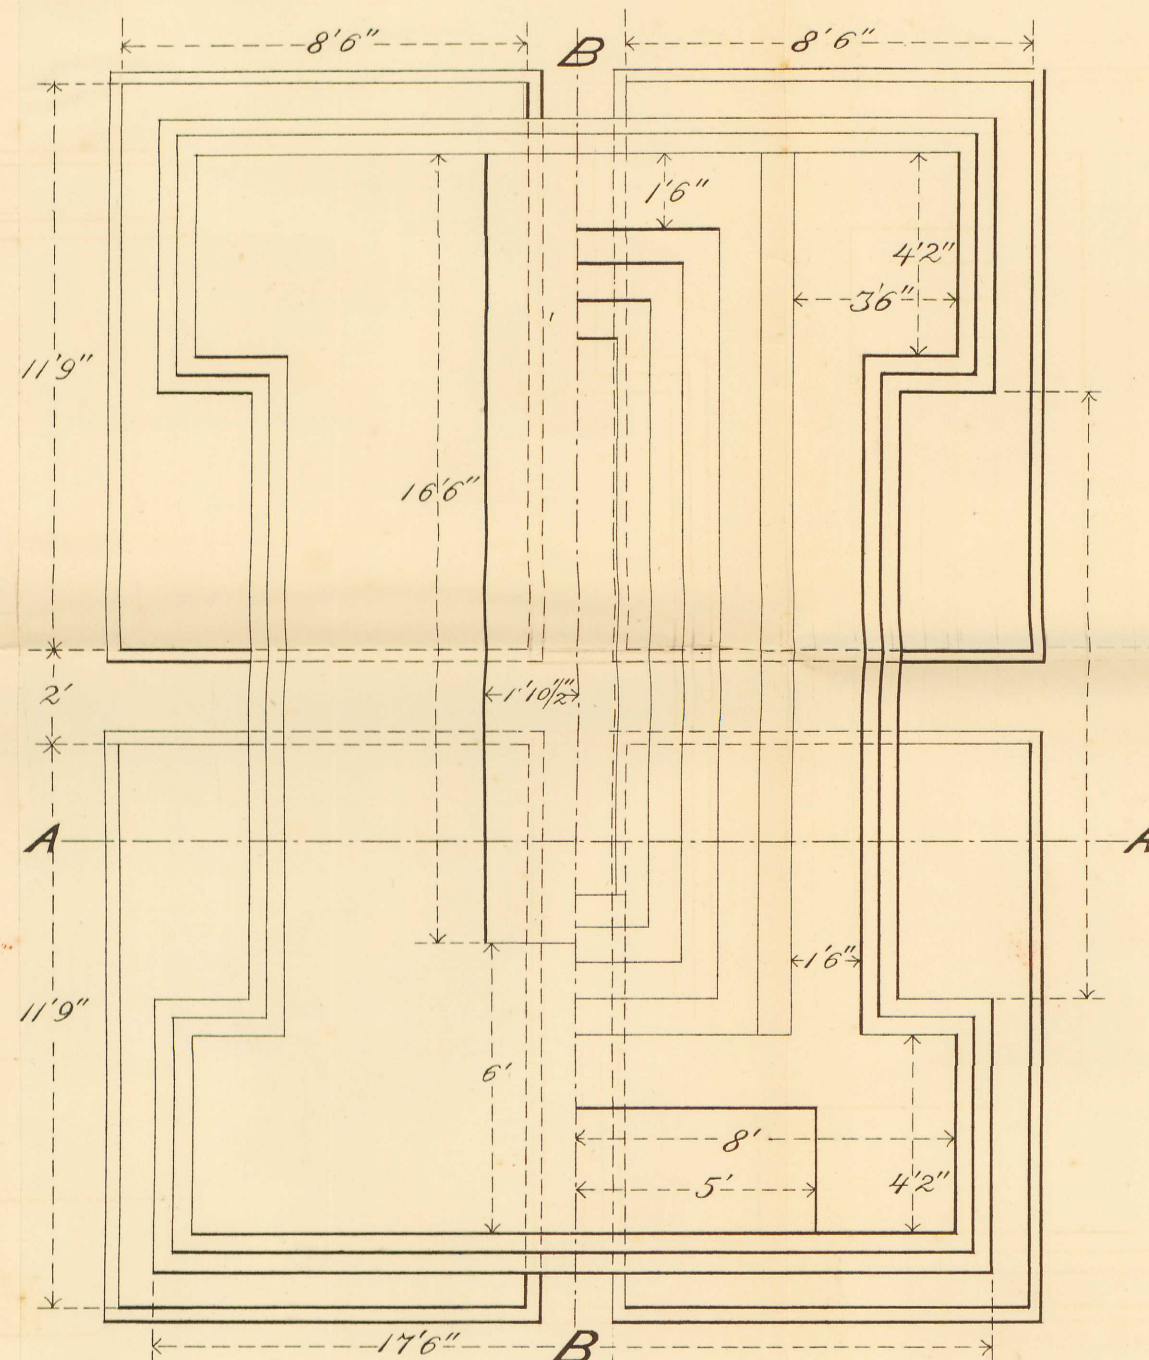

Section through AA

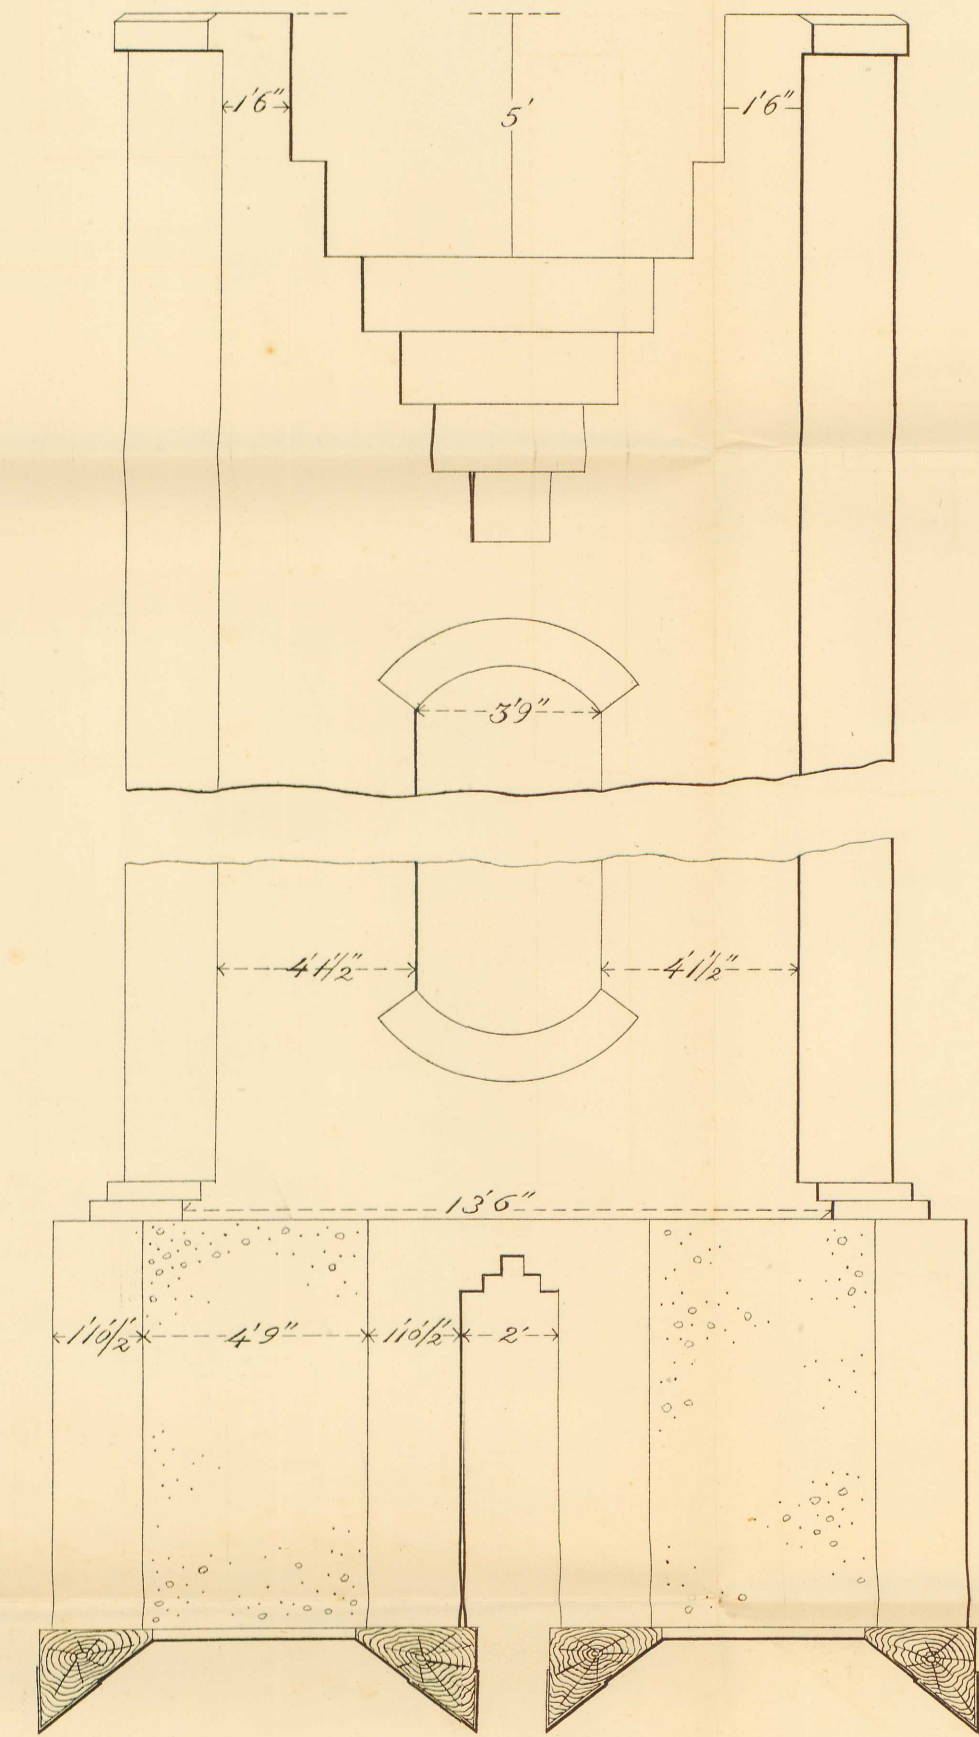


Front View of Pier

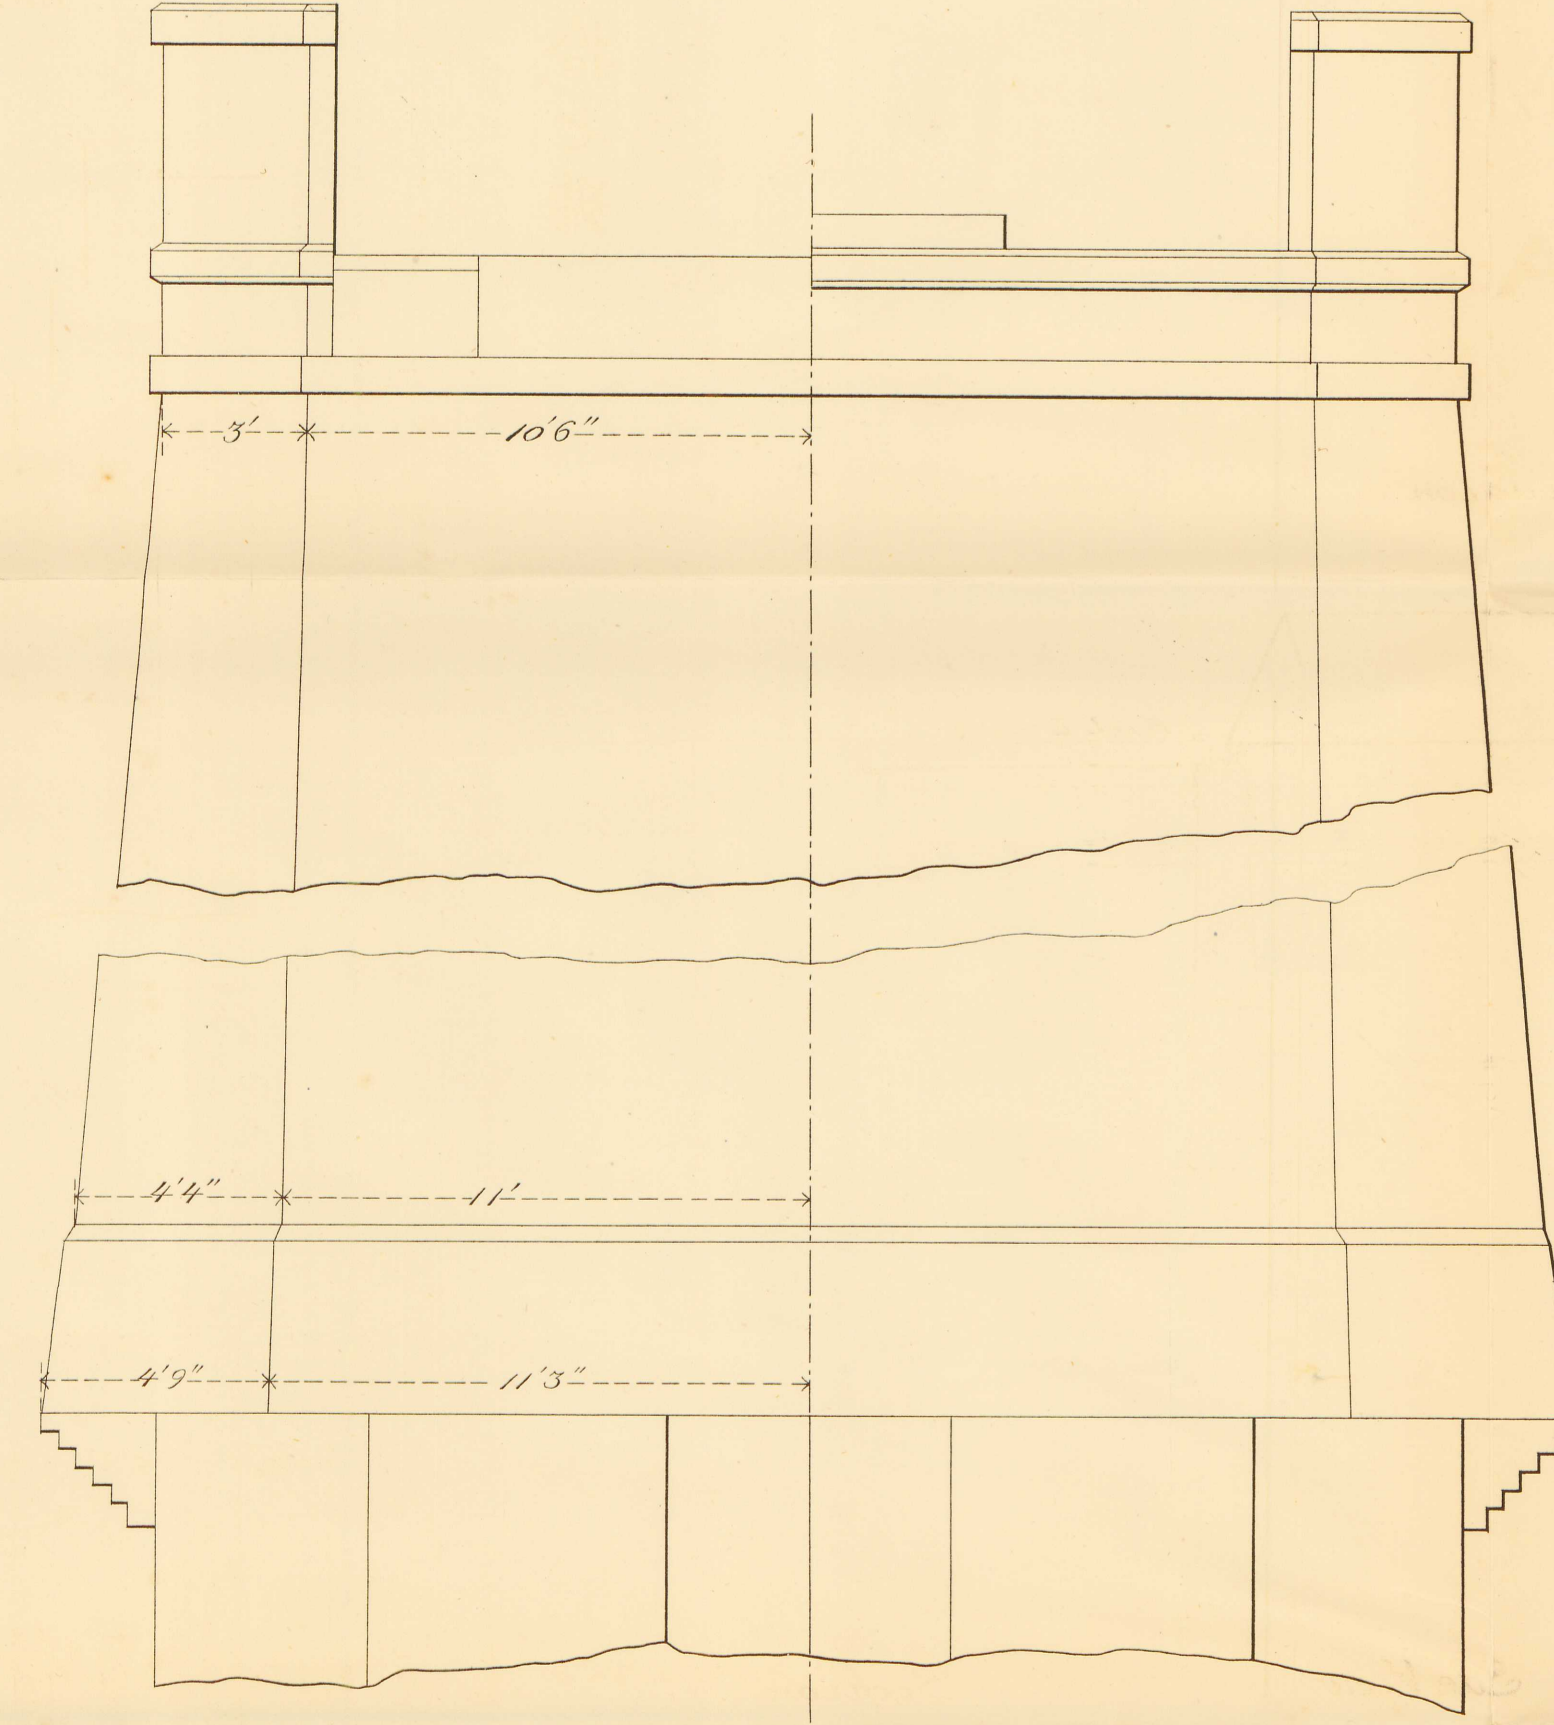


Plan of Pier only


over Coping under Coping

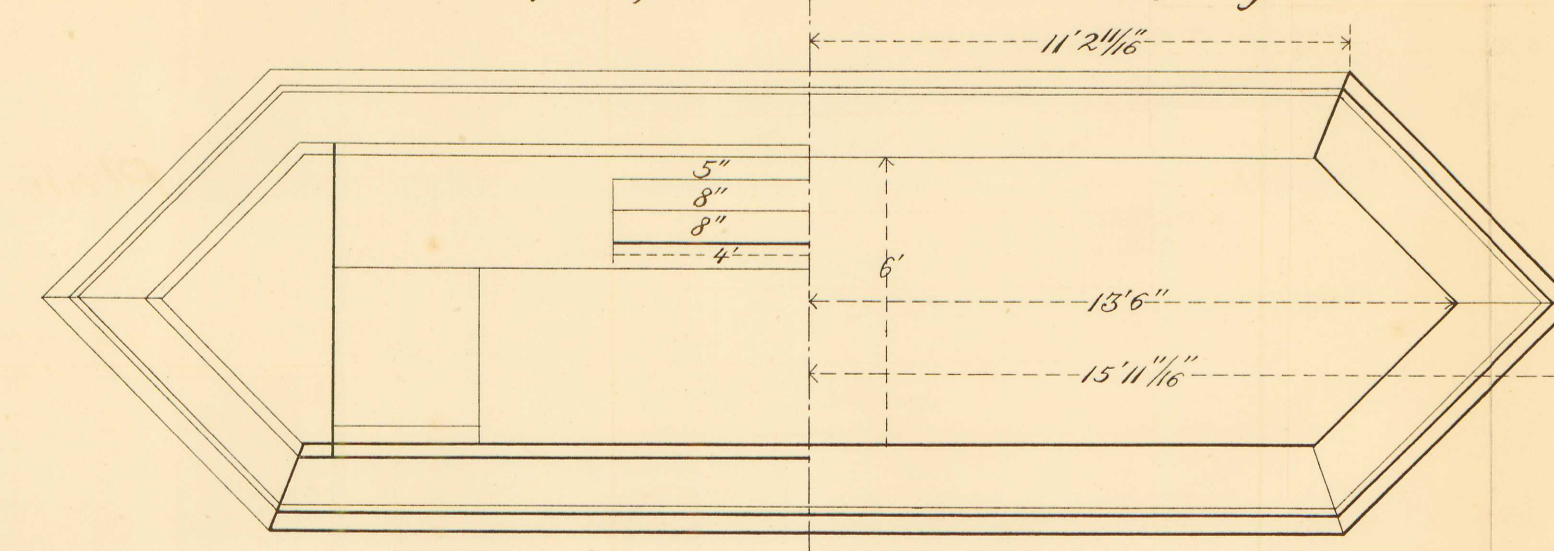

Plan of Pier and Well

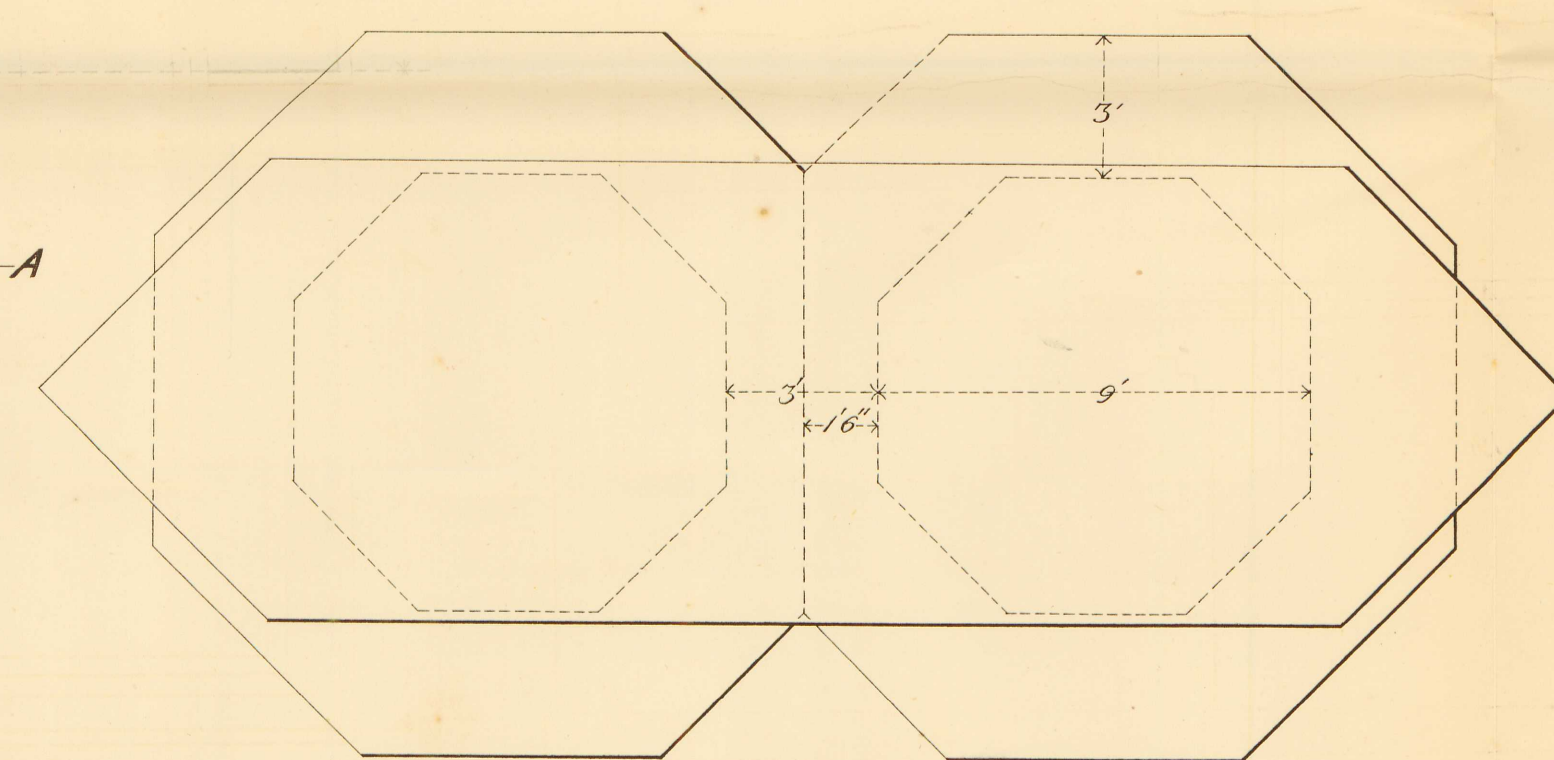

Long. Section

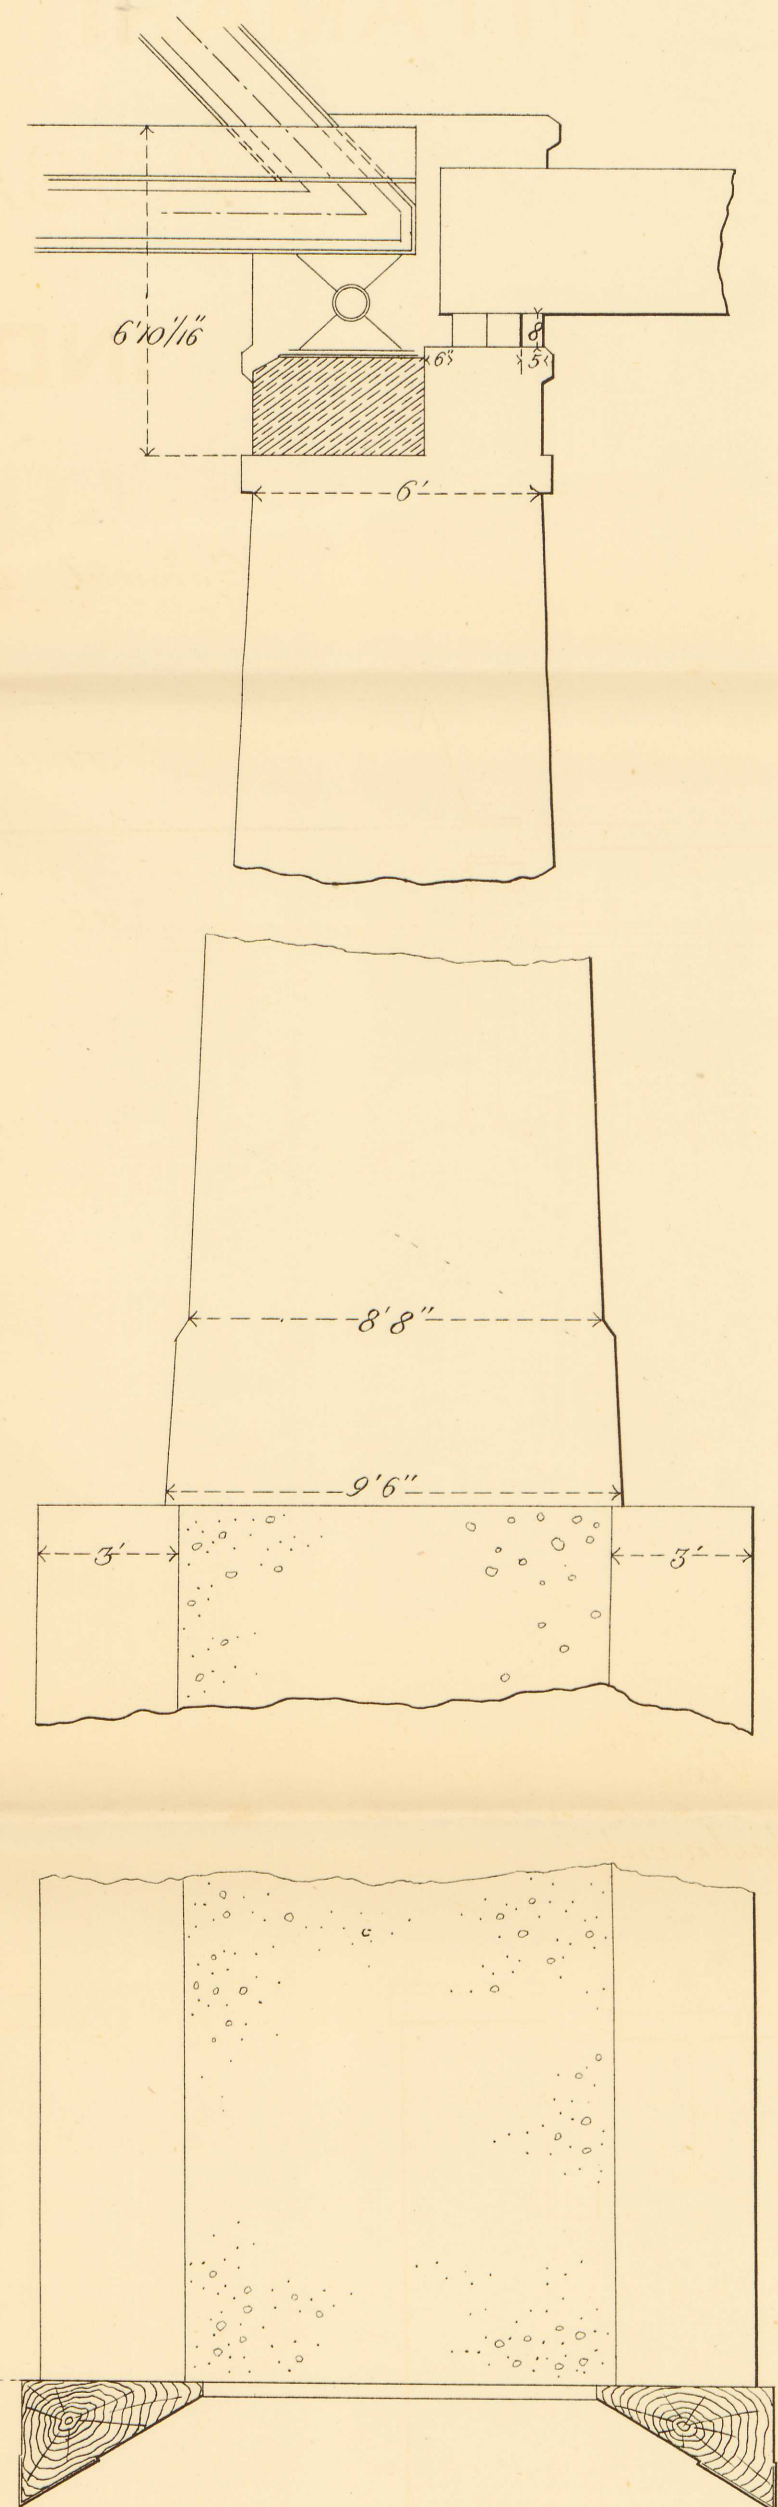

SCALE

for General Elevation

1" = 24 Ft

for Details

1" = 4 Ft