


舊橋川良長 CAST IRON SCREW PILE PIER

A BRIDGE.

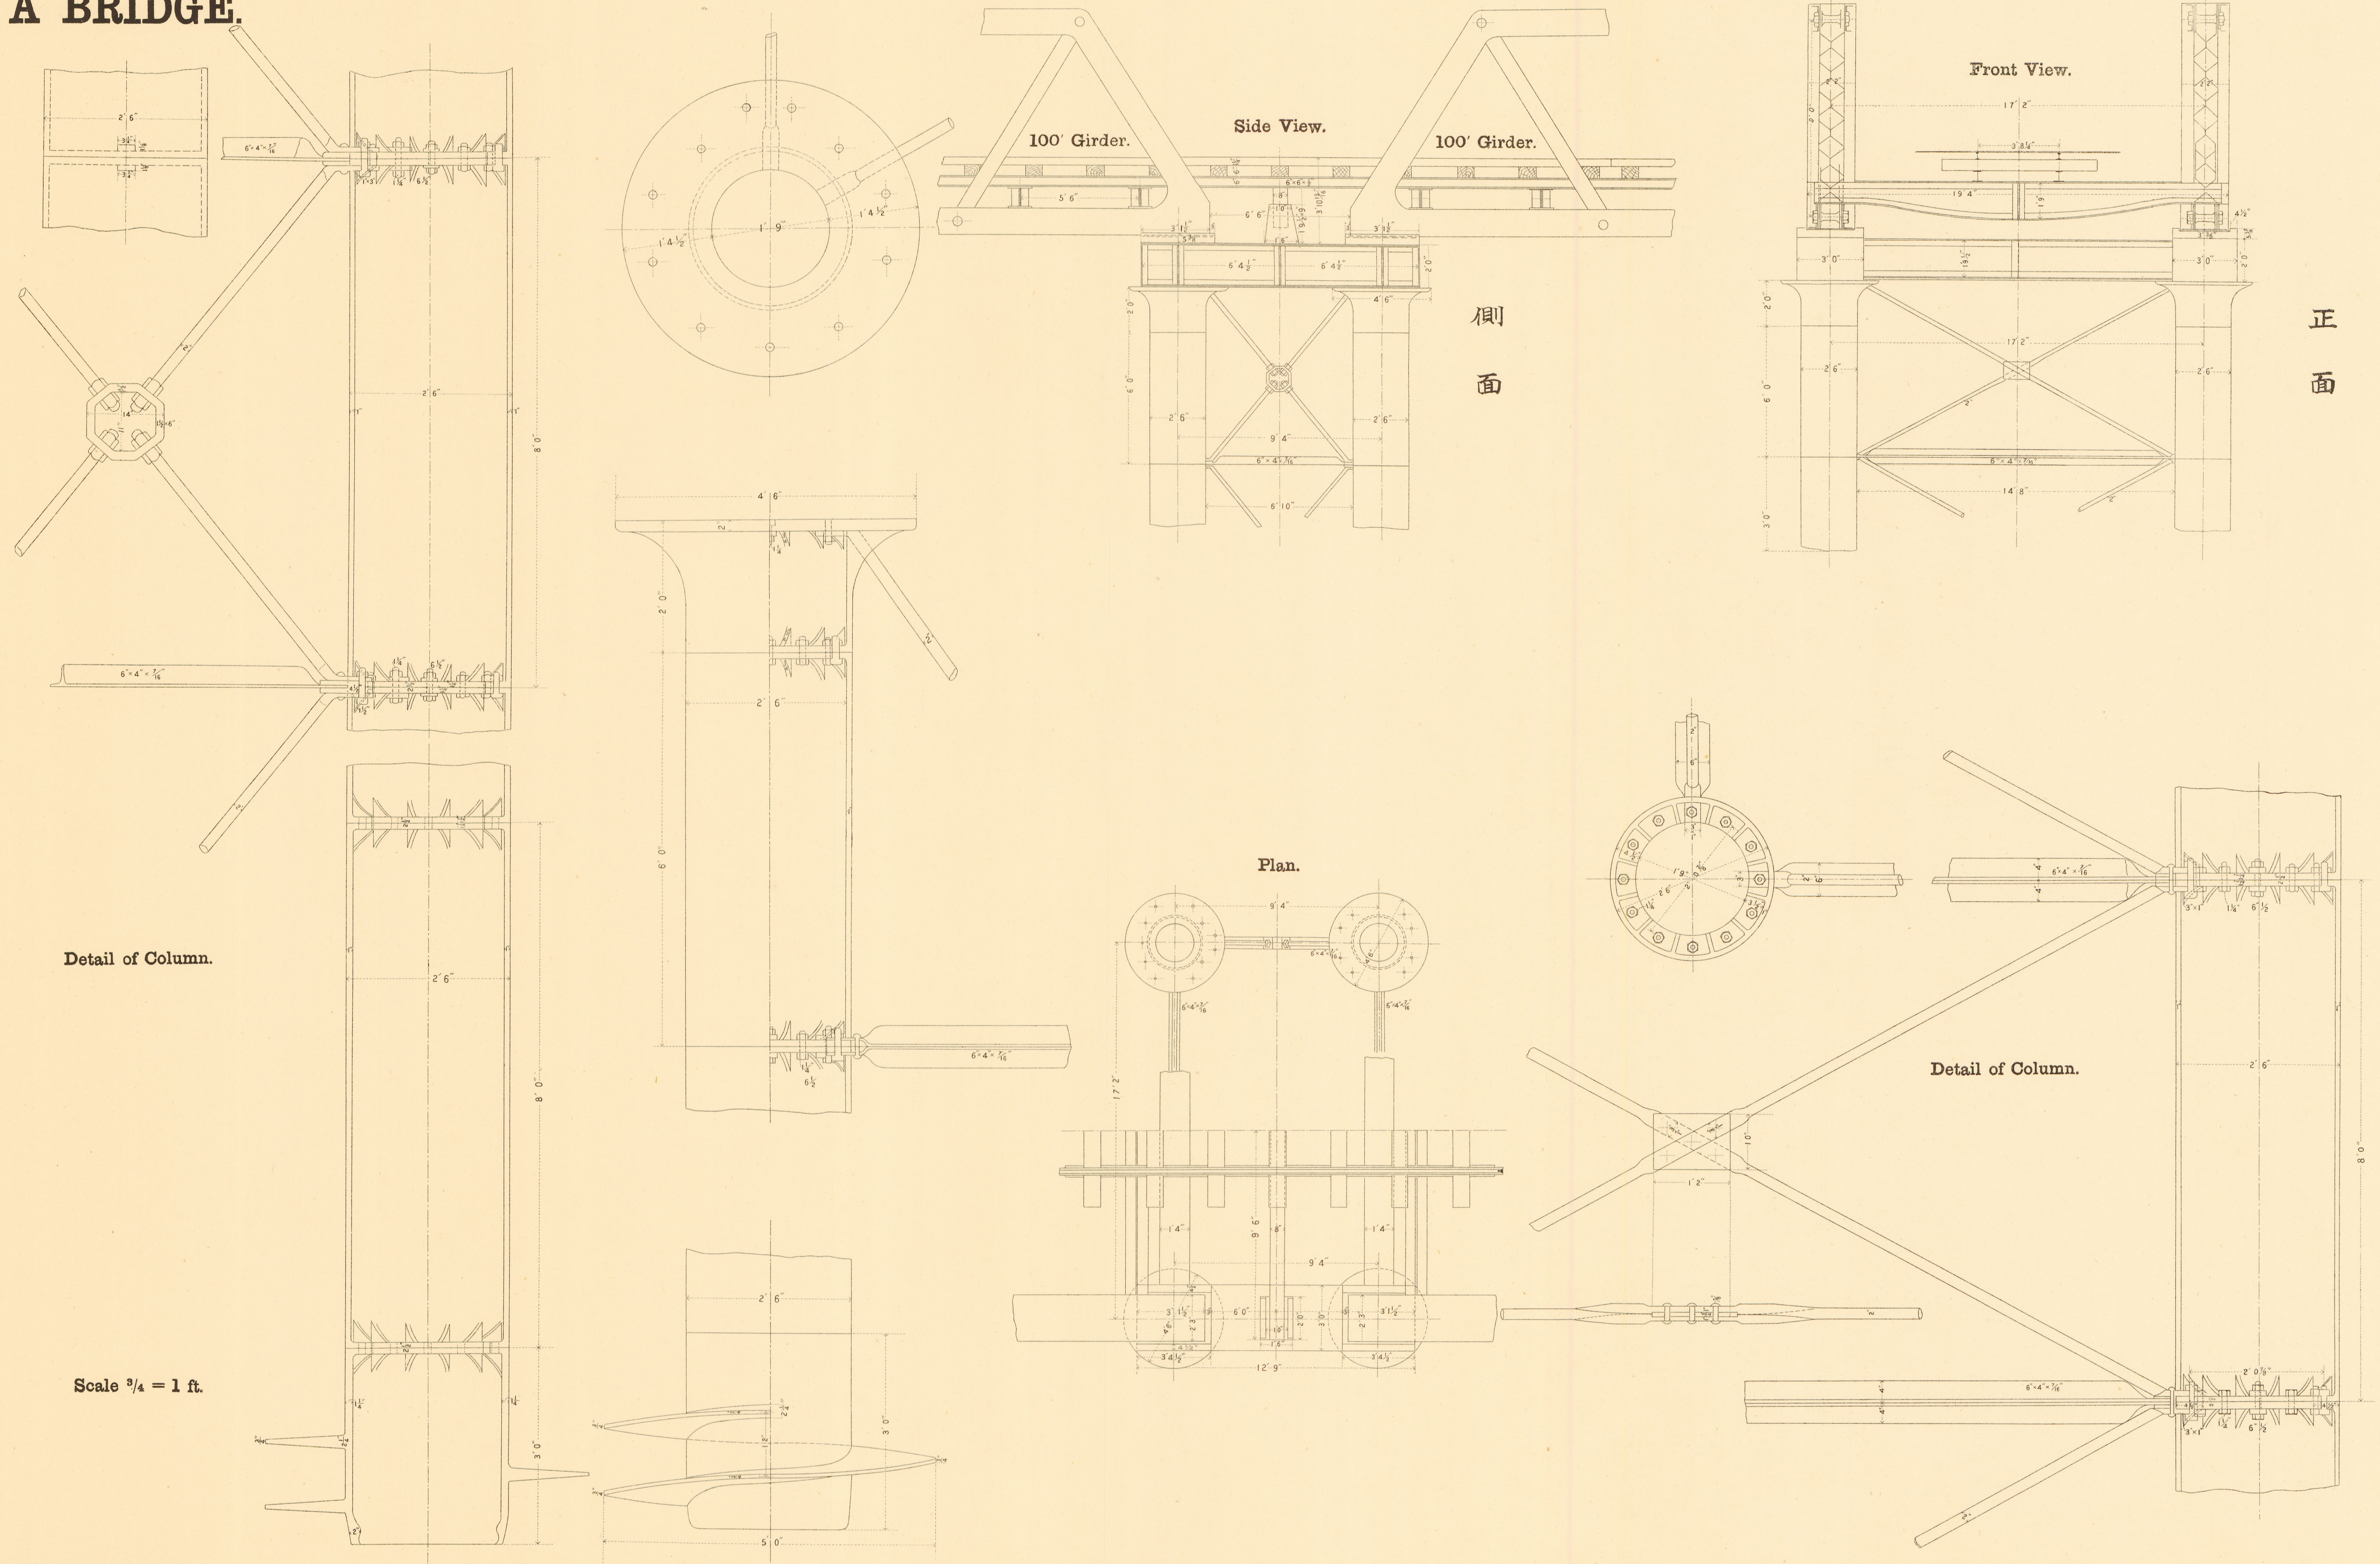

Detail of Column.

Scale 3/4 = 1 ft.

