
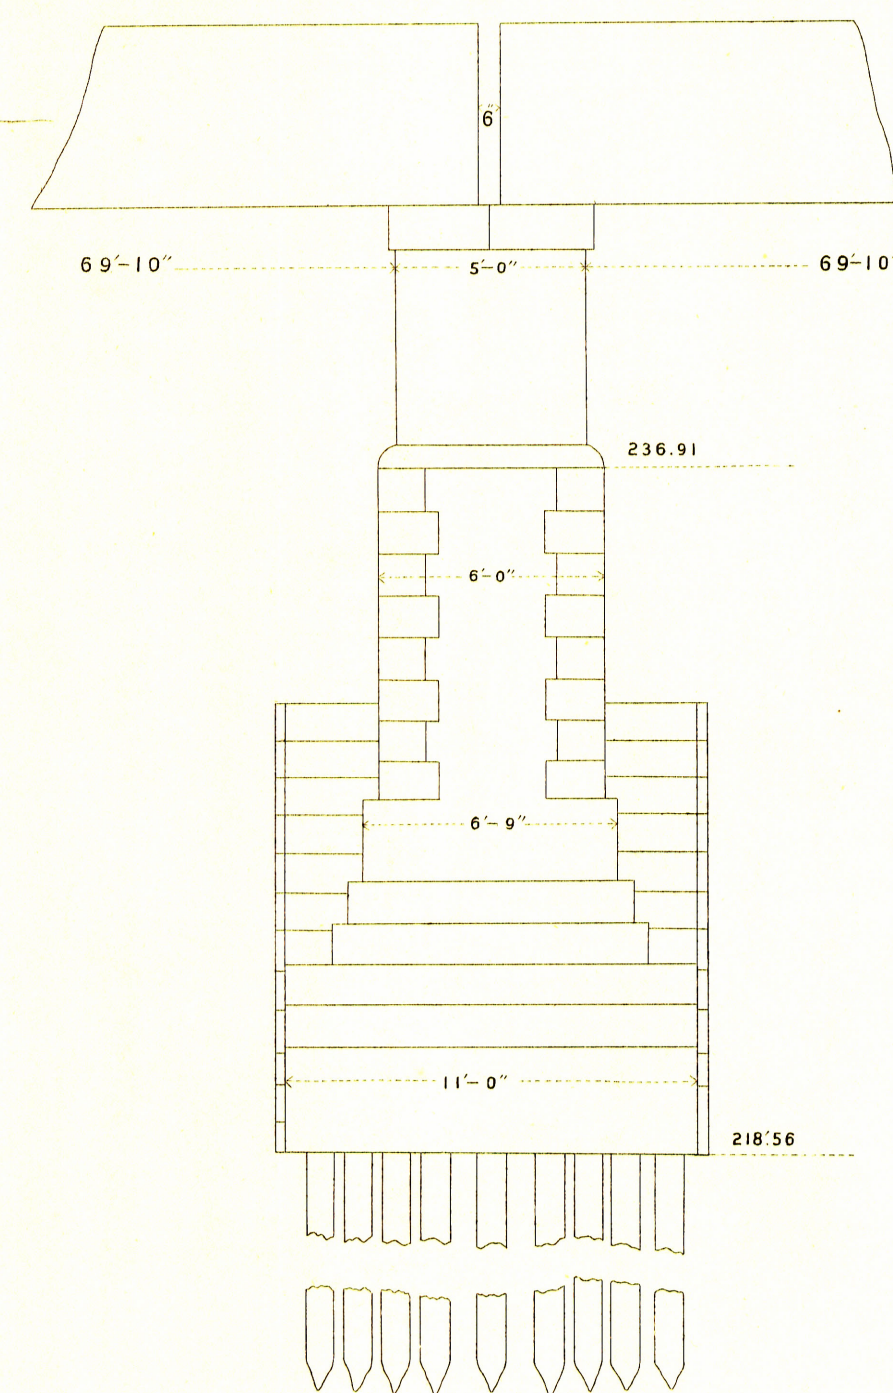


BRIDGE.


1891.

near the surface or underneath the ground.

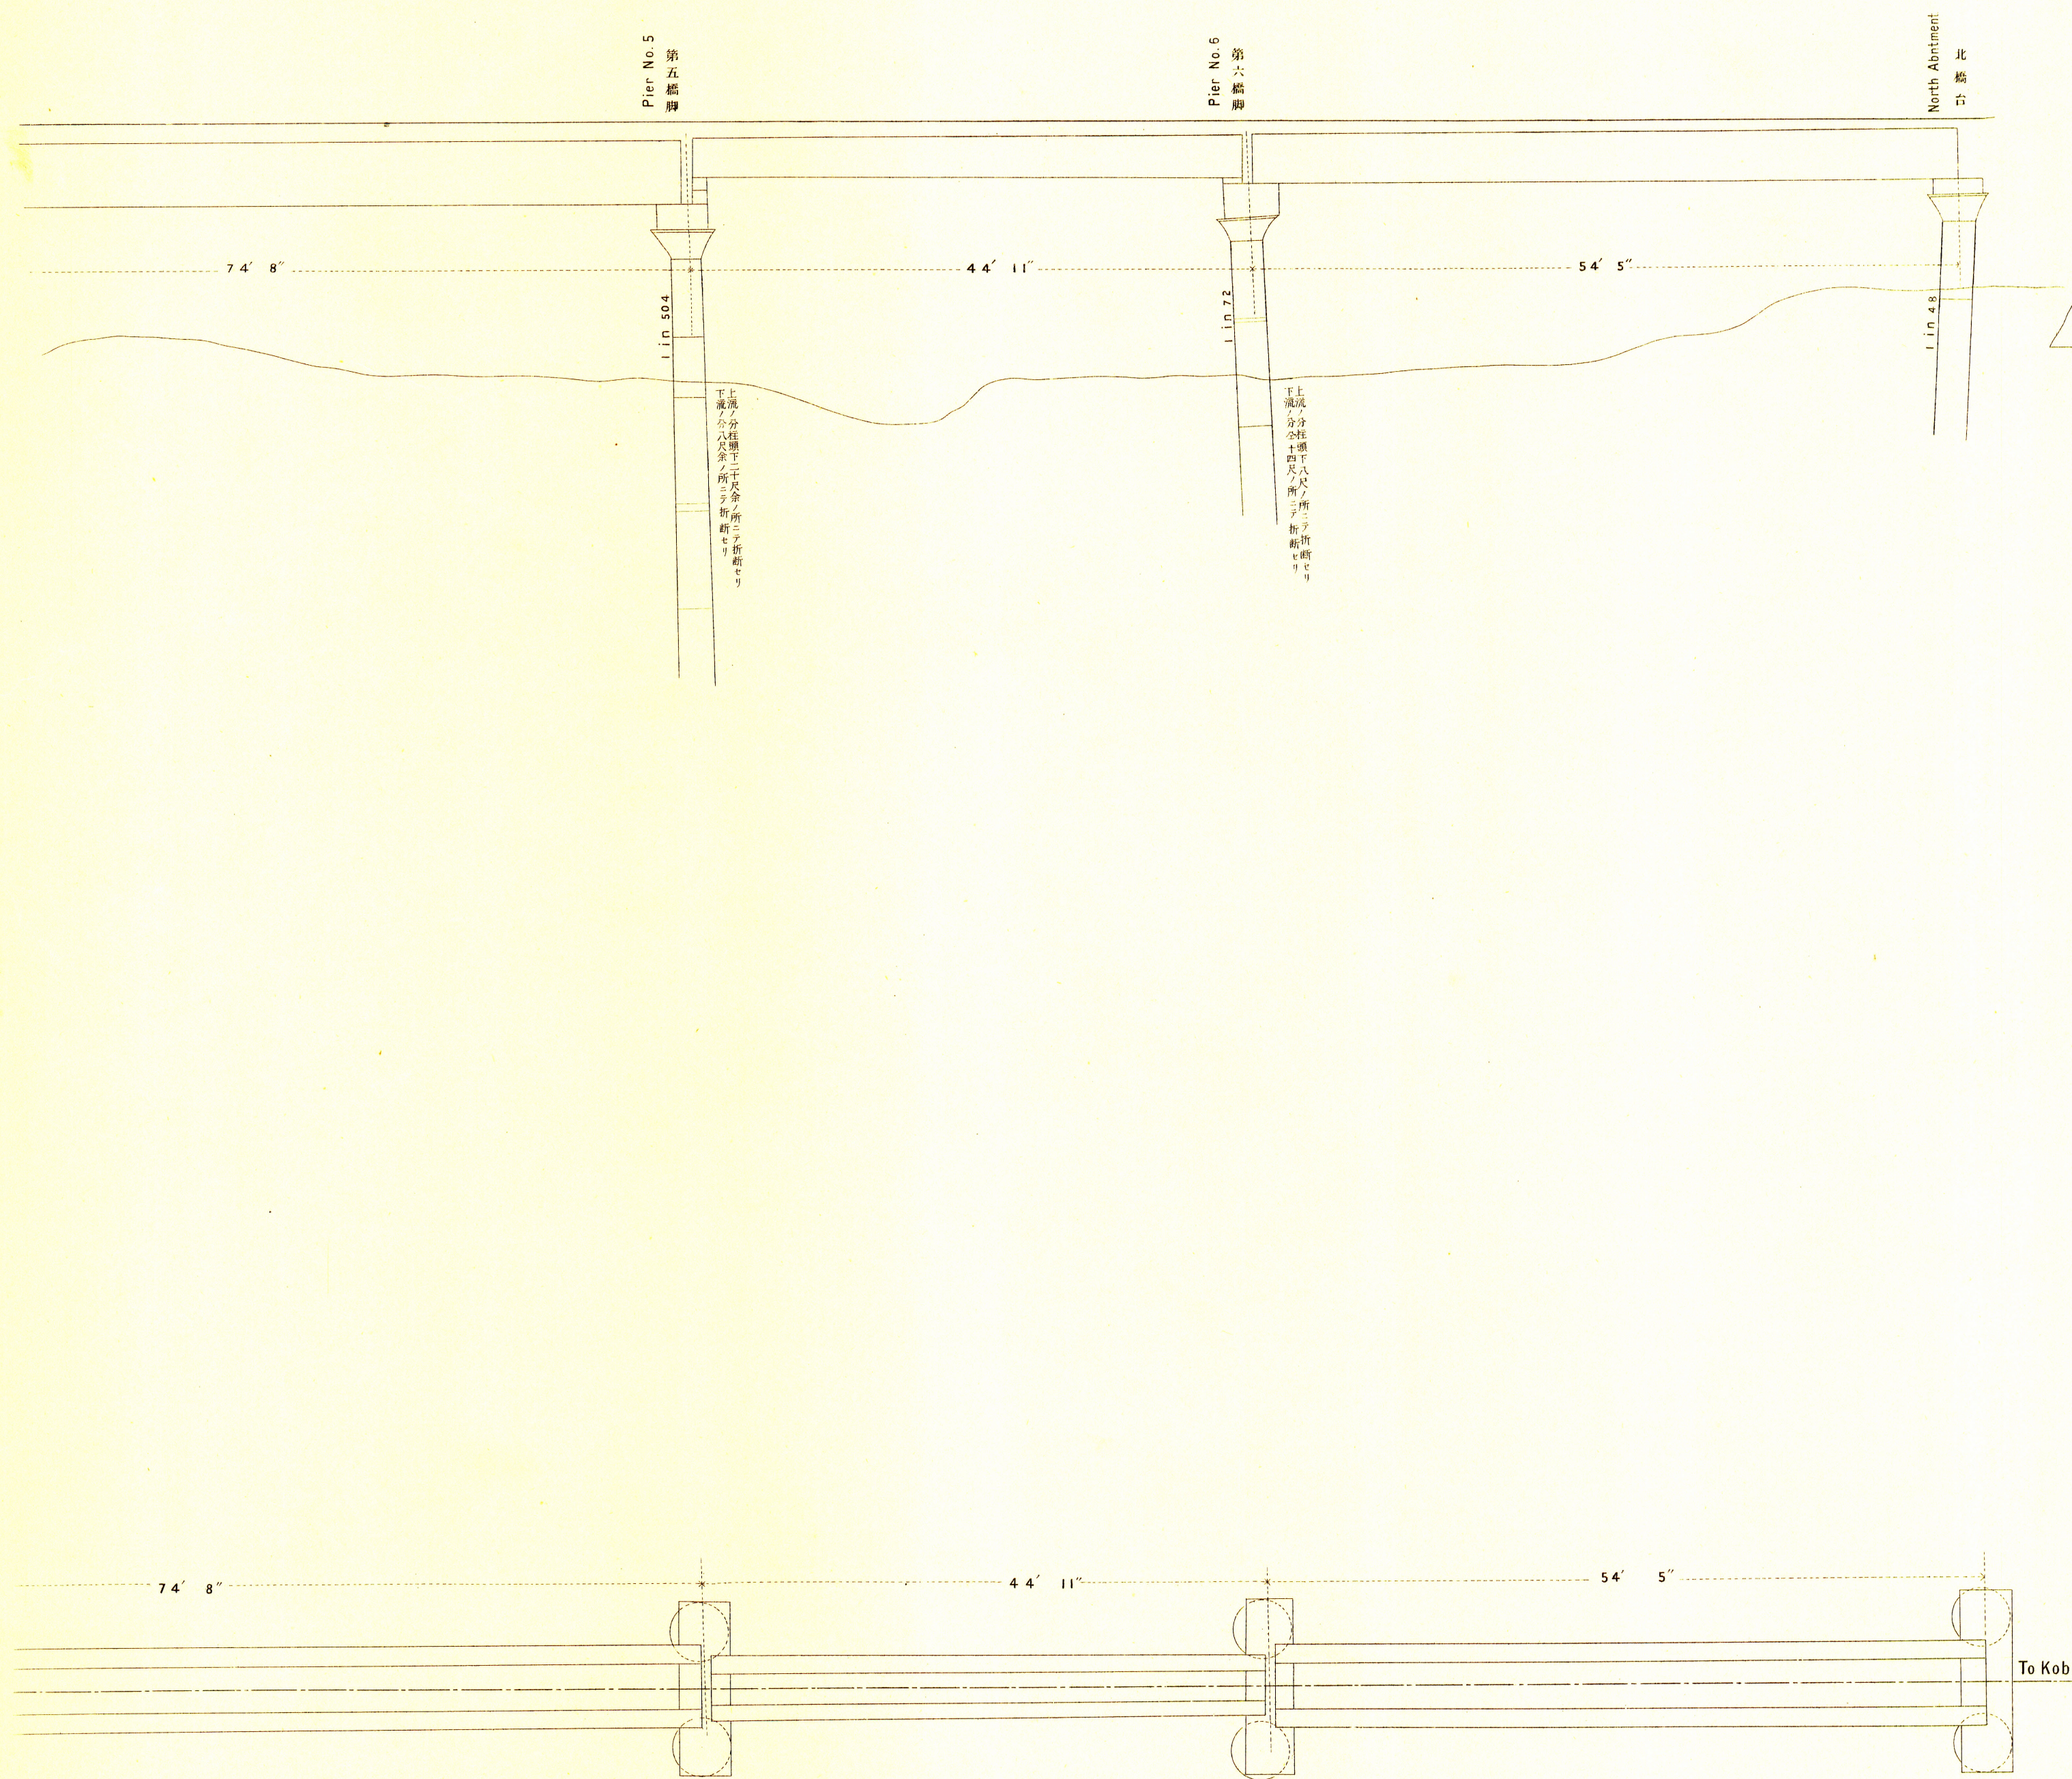

PLAN & ELEVATION OF PIER No. 3.

As reconstructed after the earthquake disaster of
Oct. 28th, 1891.

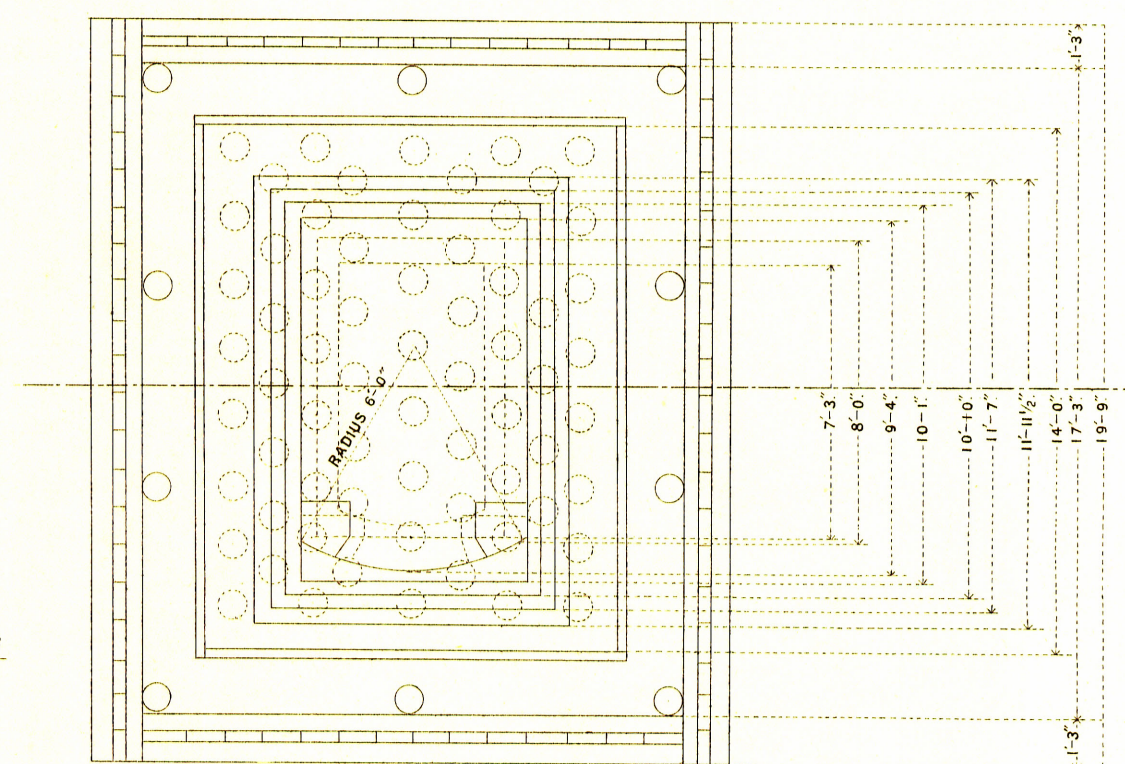

Scale: 5 ft. to an inch.

