


BURRAL BRIDGE

MAIN LINE


Scale 8 feet = 1 inch

第拾八號


ELEVATION OF PIER

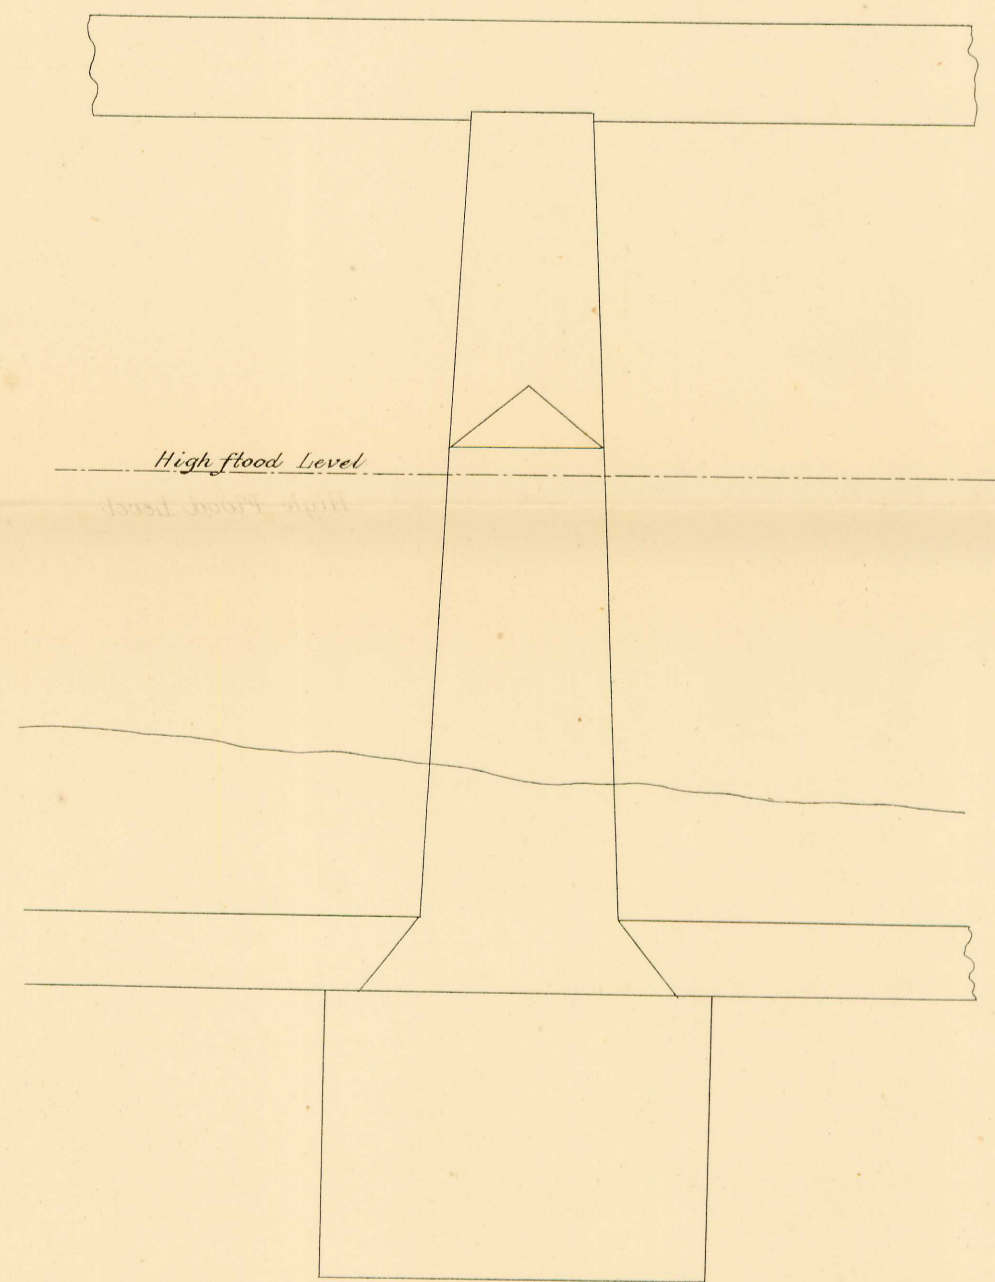


PART LONGITUDINAL SECTION

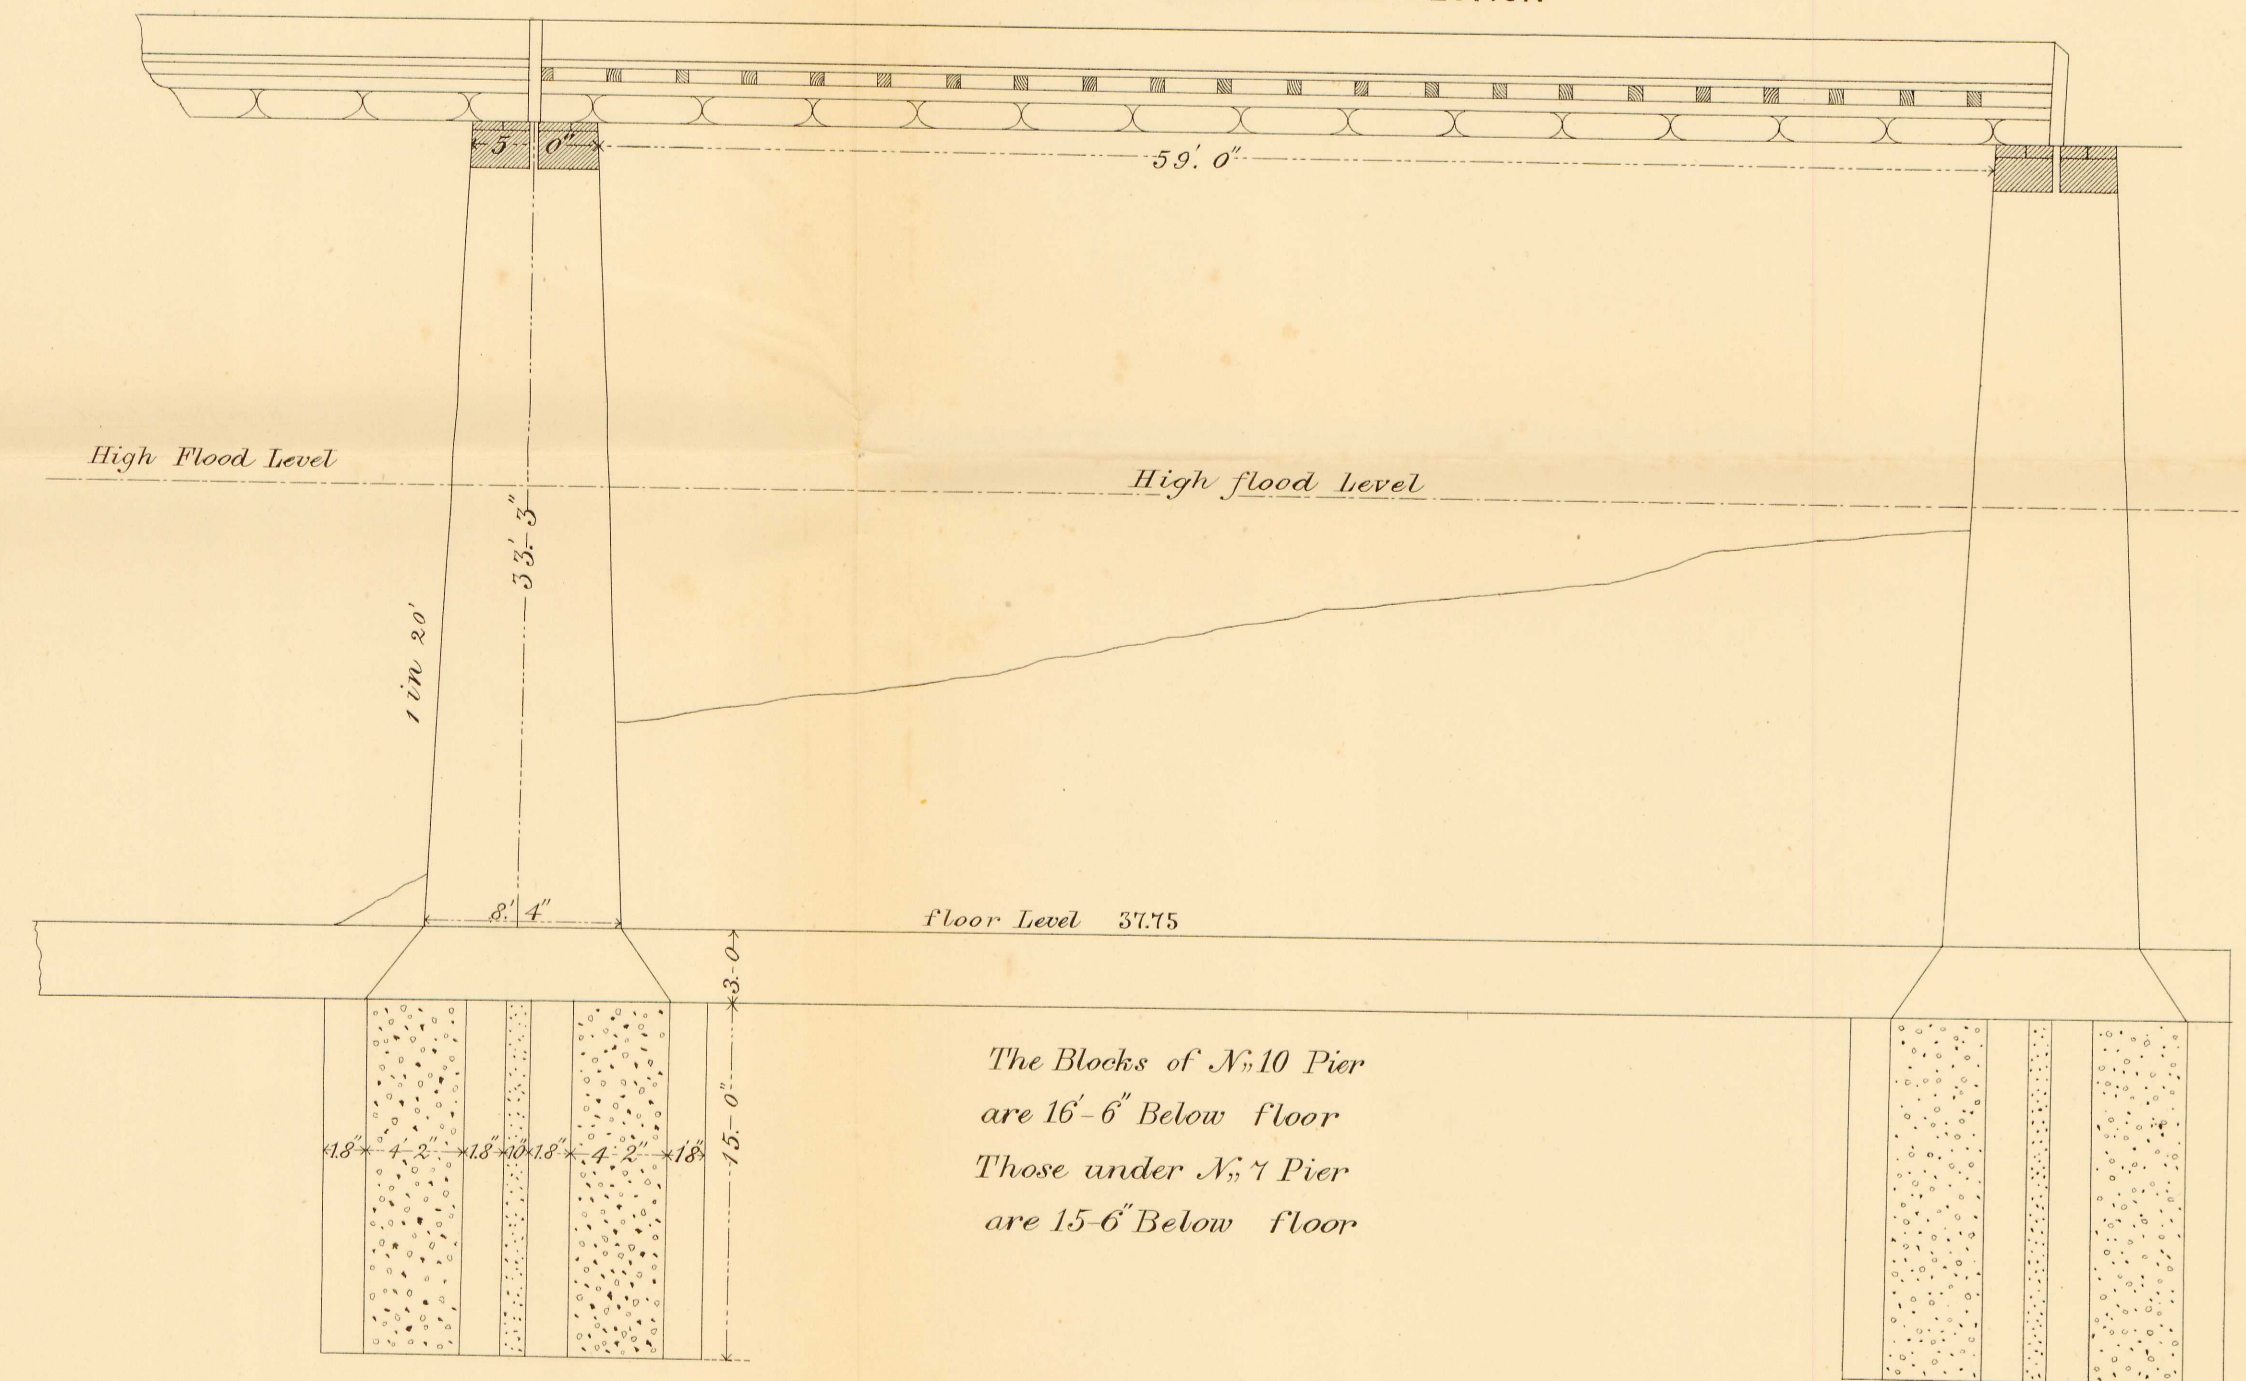

HALF SECTION & HALF ELEVATION OF PIER

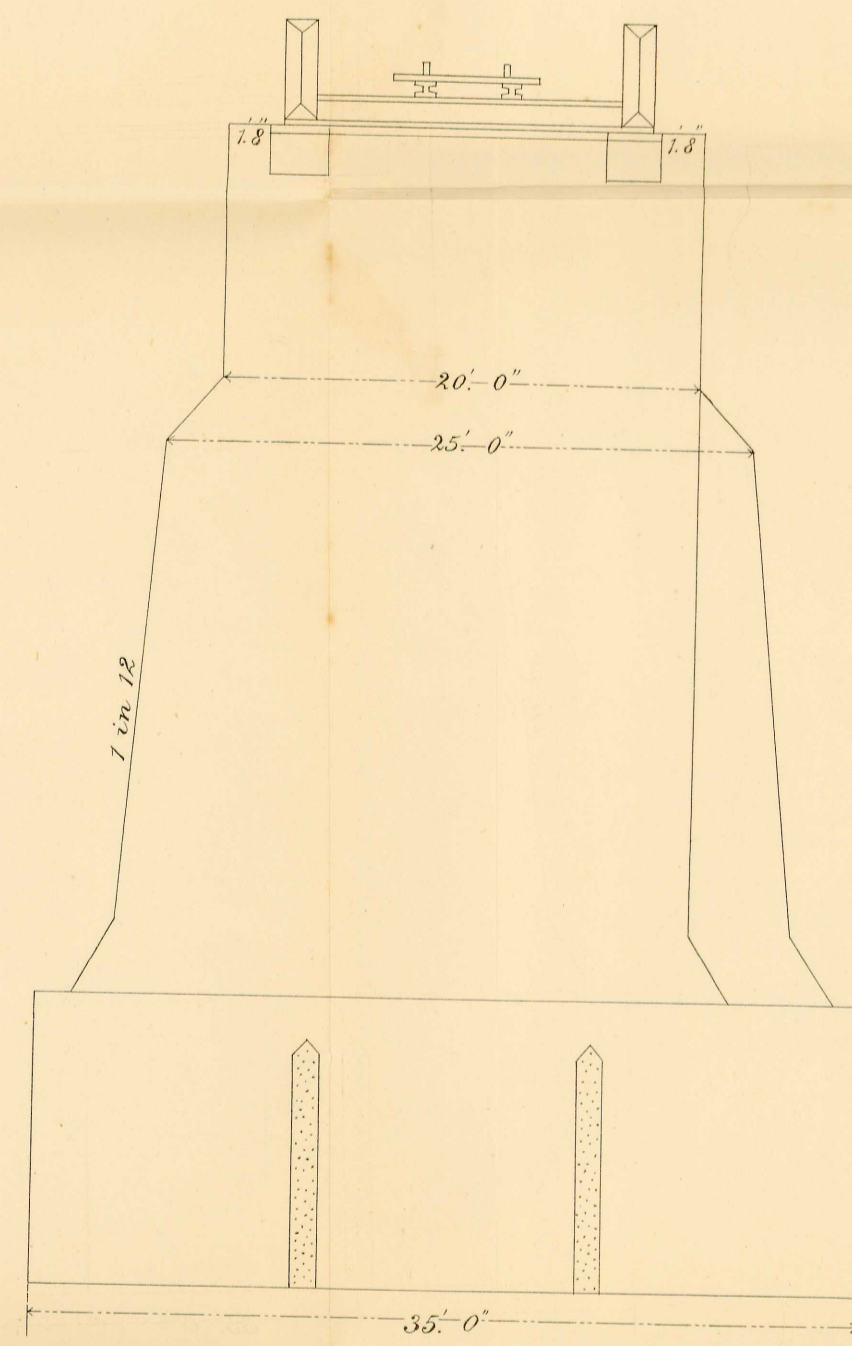

PLAN

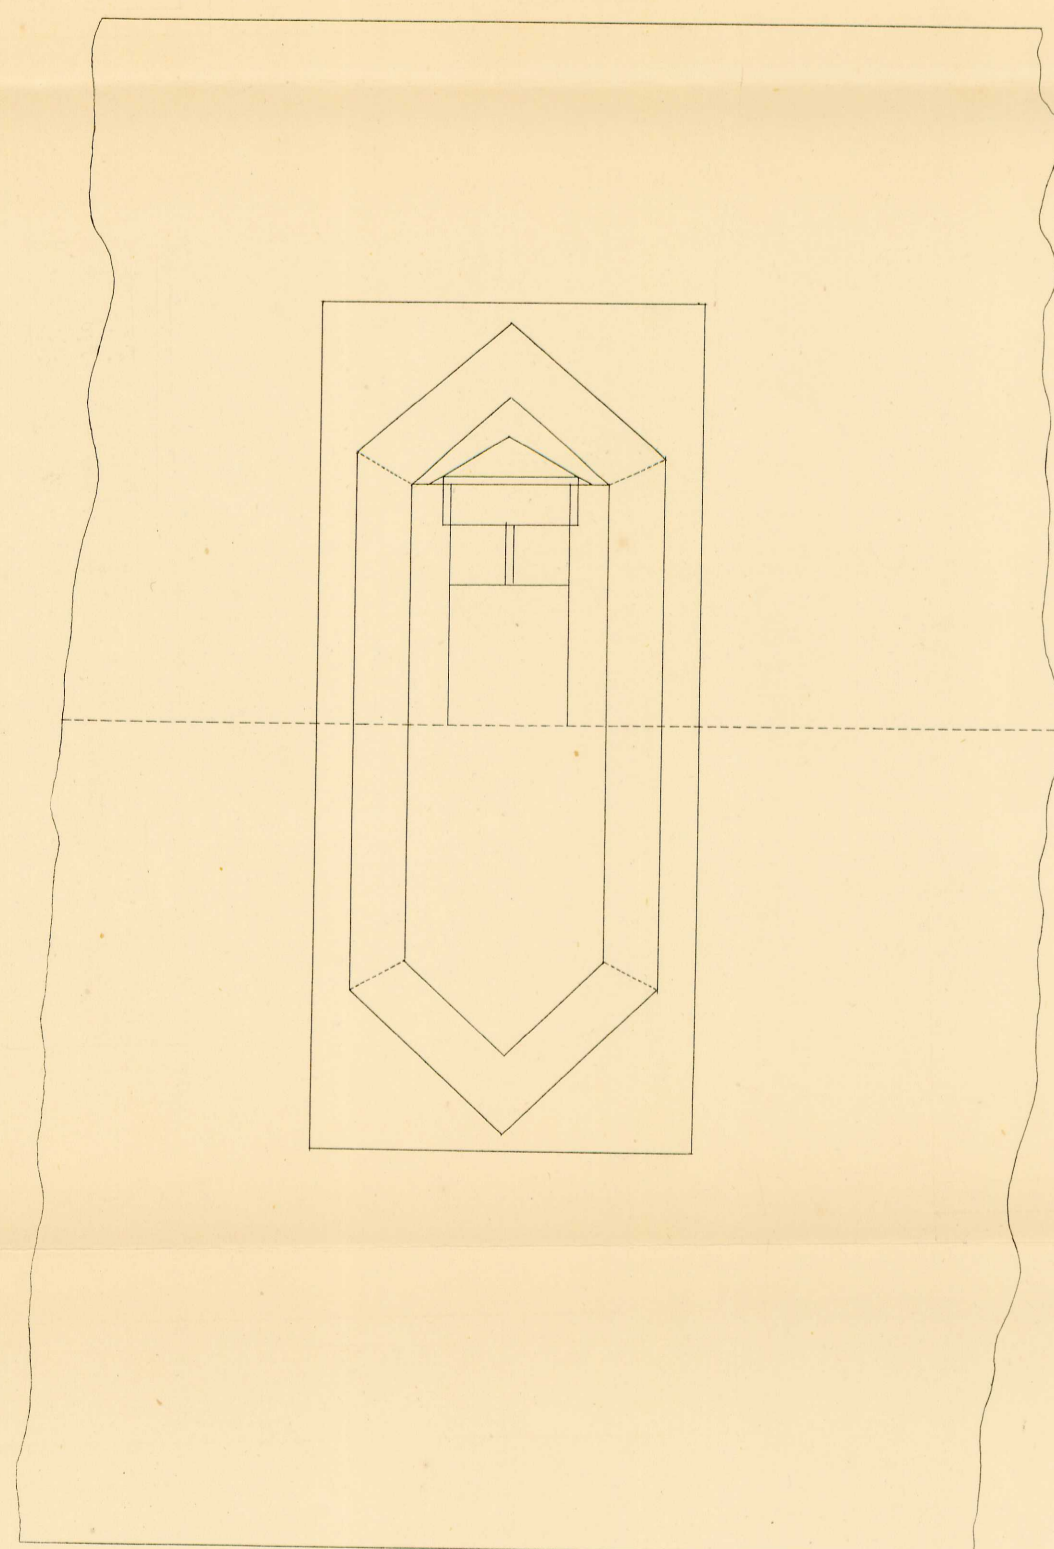

PART PLAN OF BLOCKS

